




**FRONT ELEVATION**

SCALE: 1/4" = 1'0"

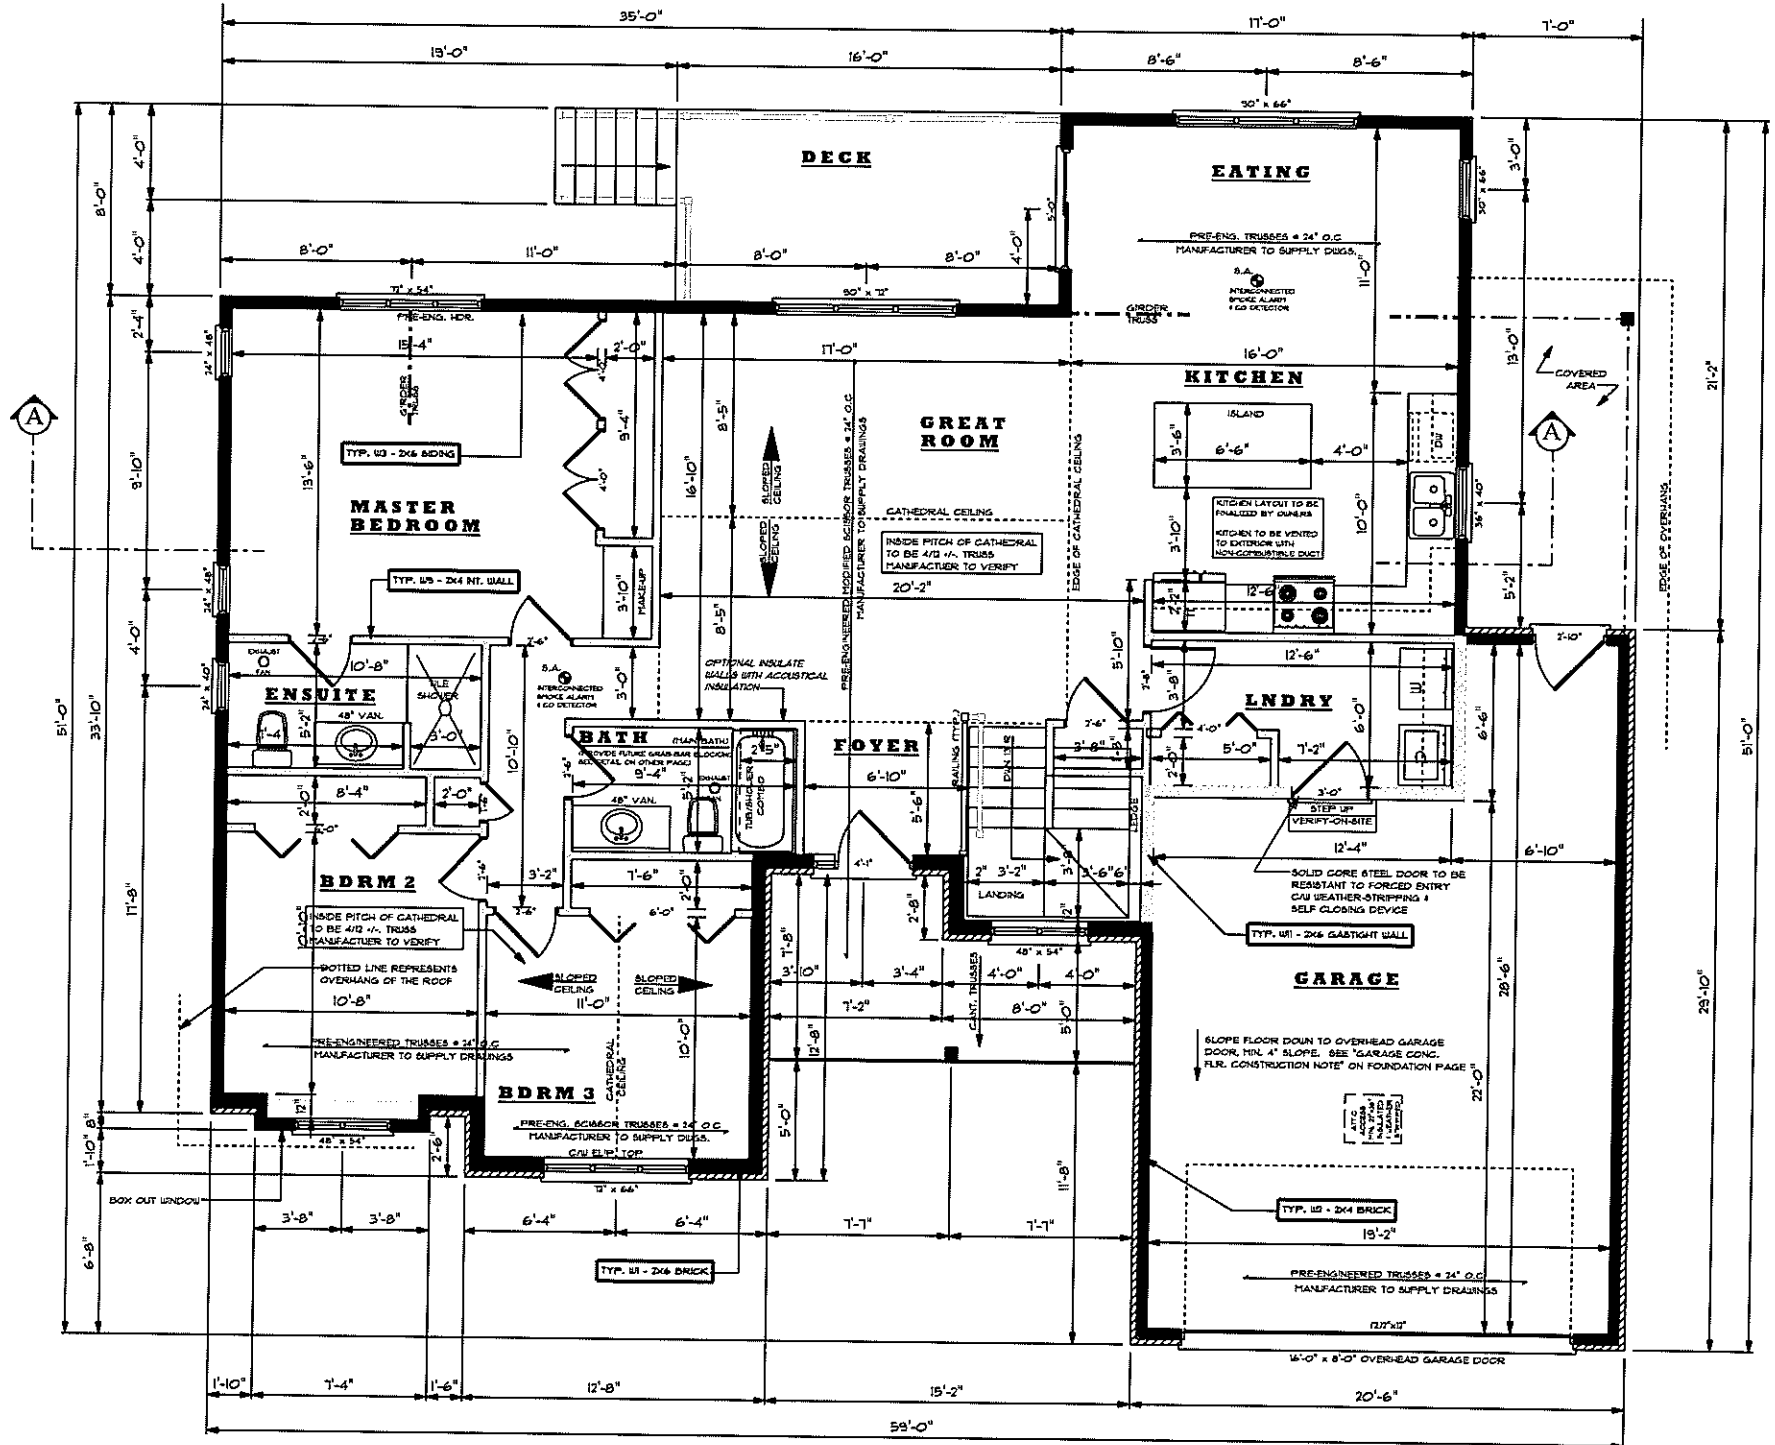

**1ST FLOOR PLAN**

GROSS FLOOR AREA = 1641 S.Q.FT.  
 GARAGE AREA = 512 S.Q.FT.  
 CVRD. DECKS/ENTRY = 187 S.Q.FT.

SCALE: 1/4" = 1'0"

